


FLOOR PLAN

DESIGN PROPOSAL

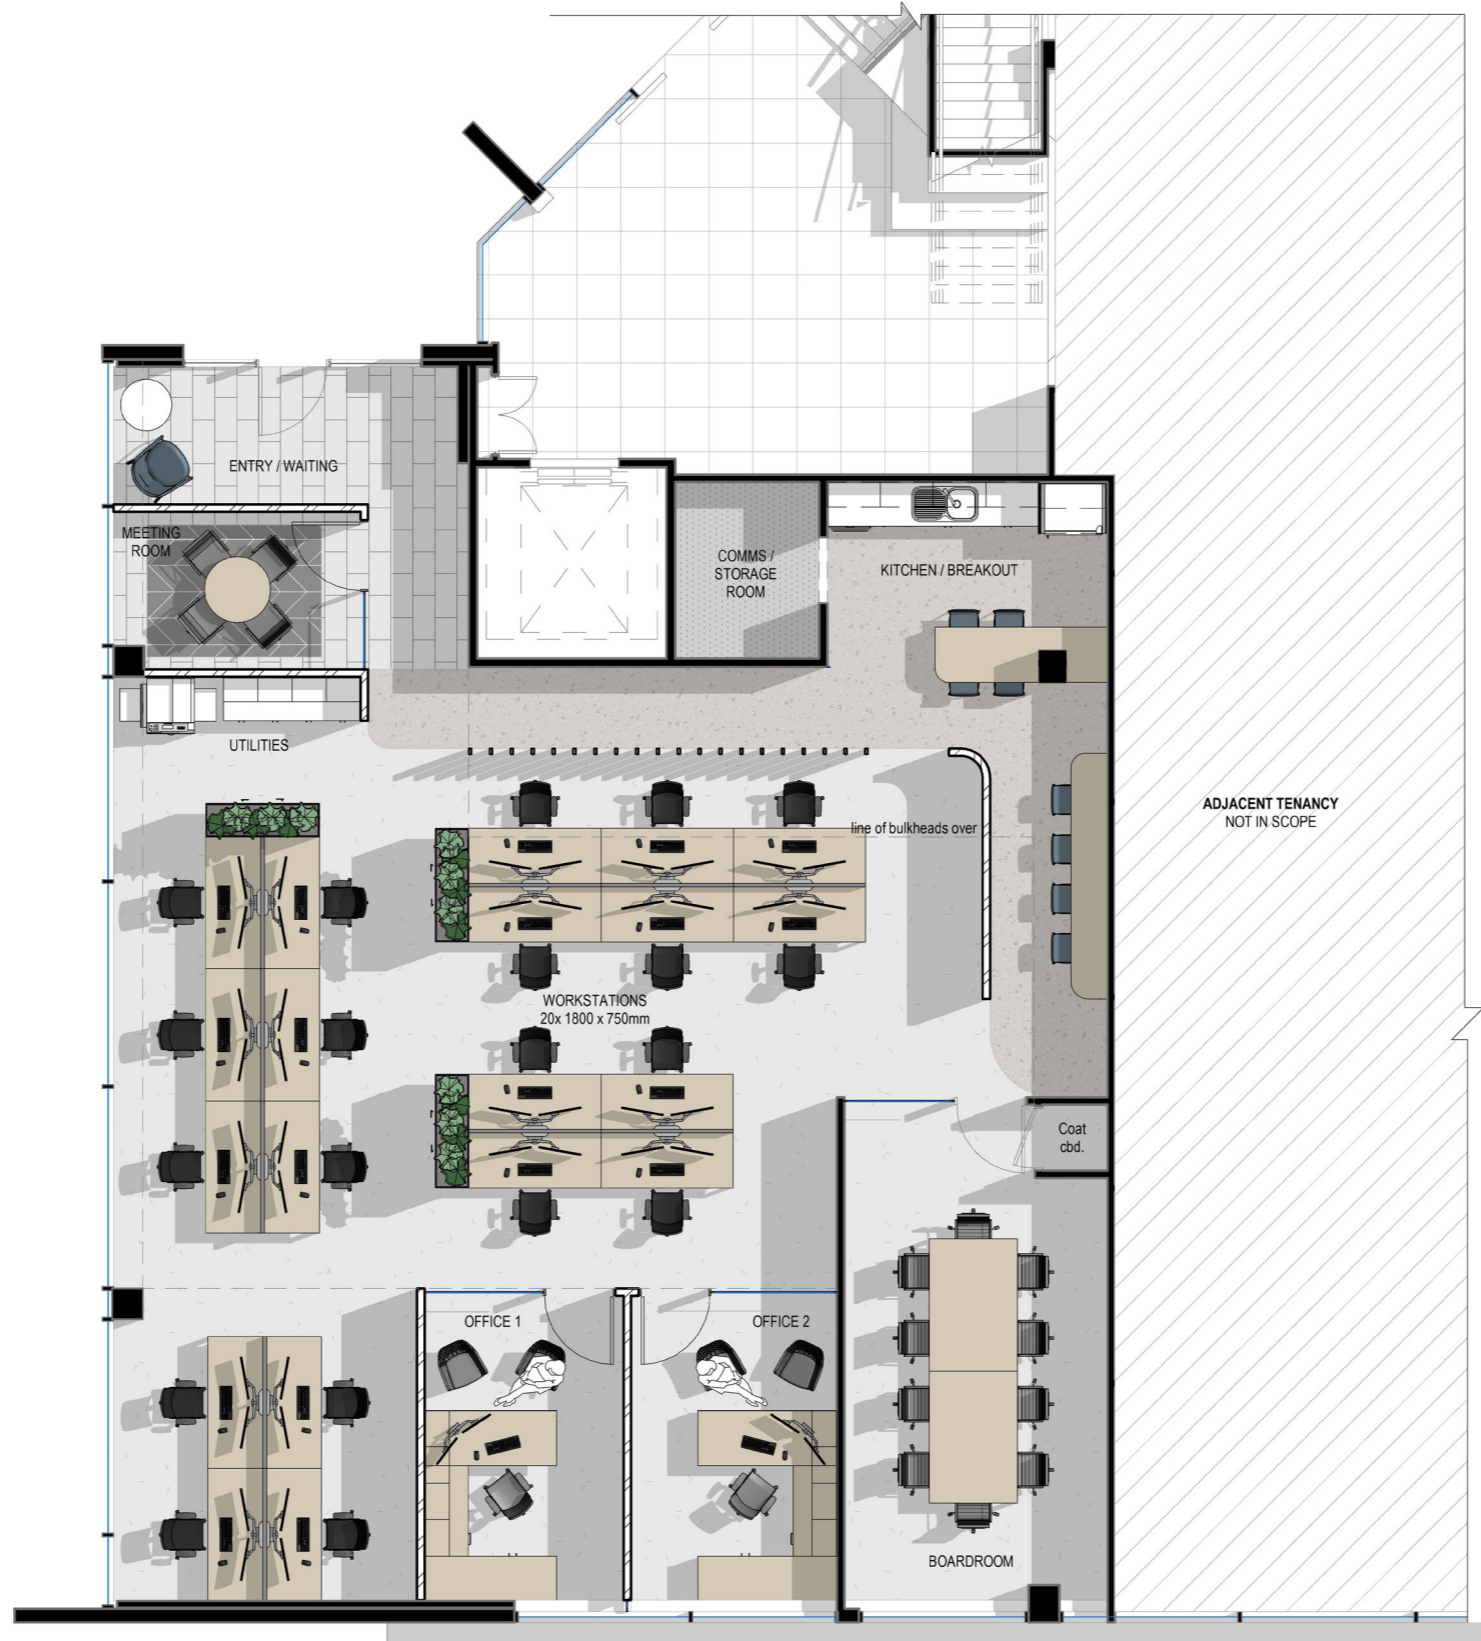

GF, 1 MILES PLATTING RD

